
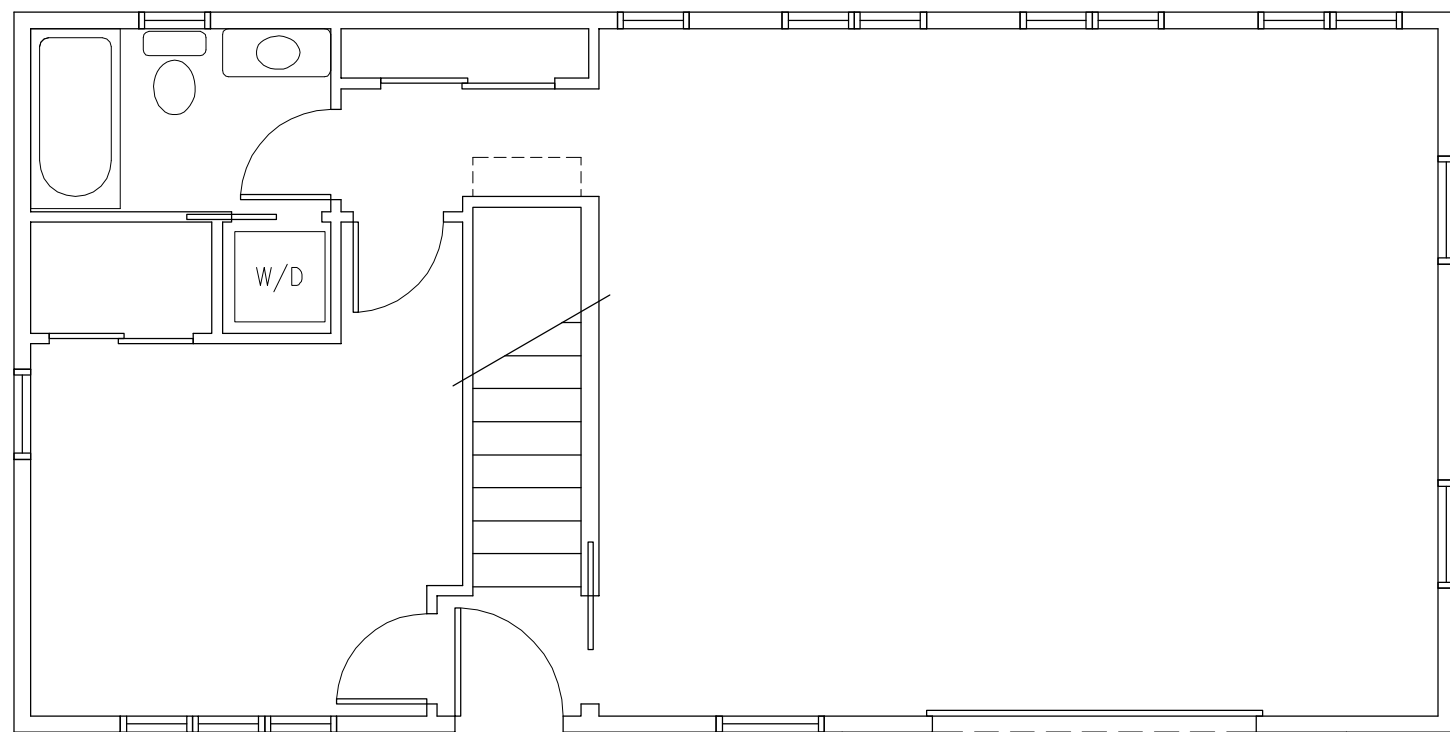


1 SECOND FLOOR PLAN
OPT SCALE: 3/16"=1'-0"

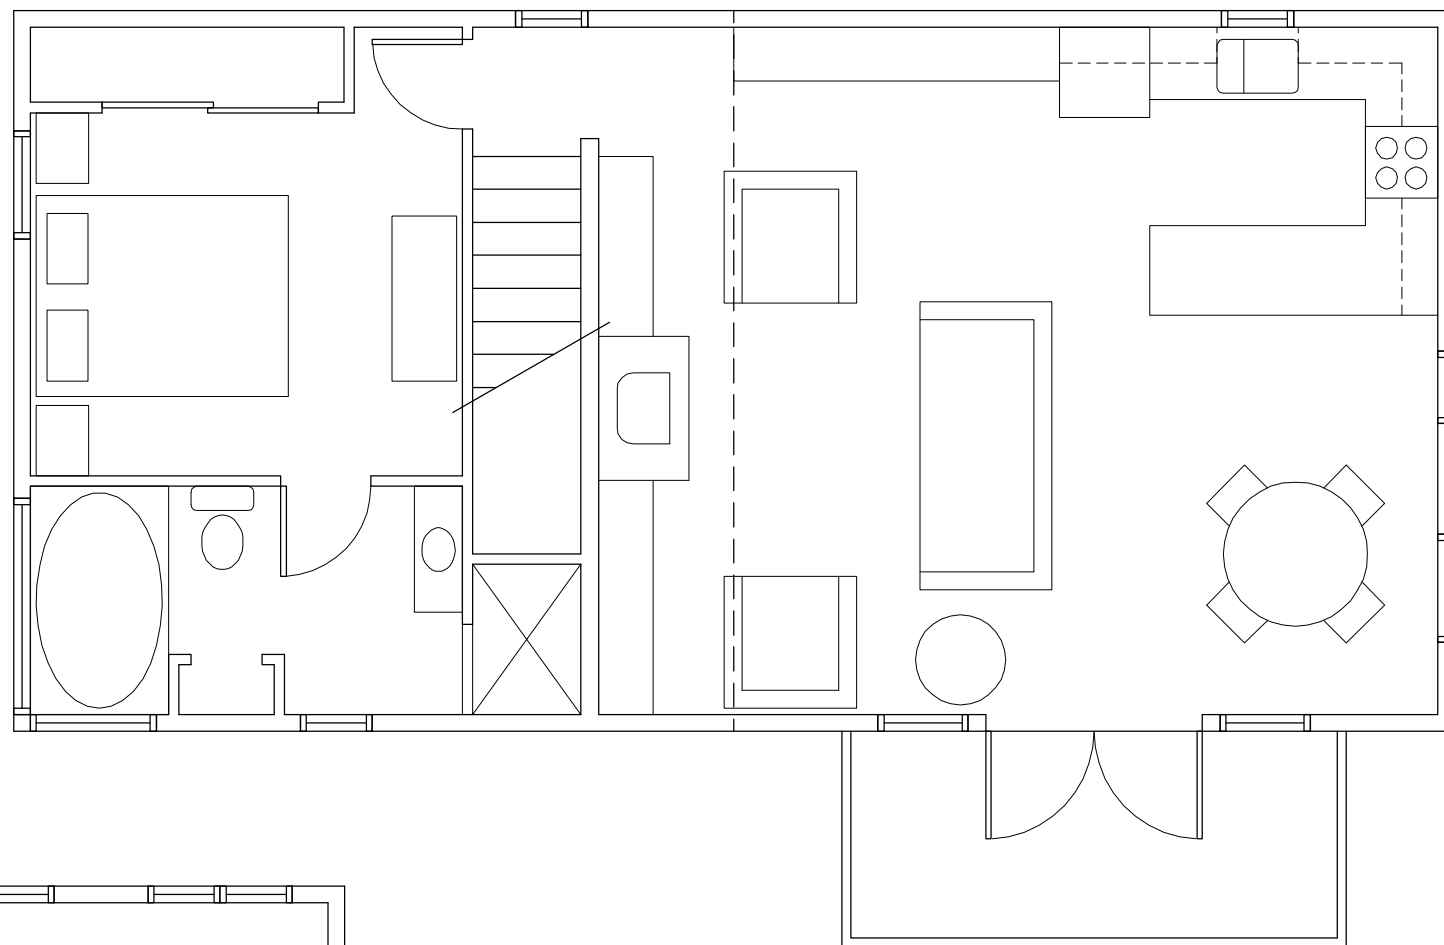

FIRST FLOOR PLAN
SCALE: 1/4"=1'-0"