


○ FIRST FLOOR PLAN  
SCALE: 3/16"=1'-0"

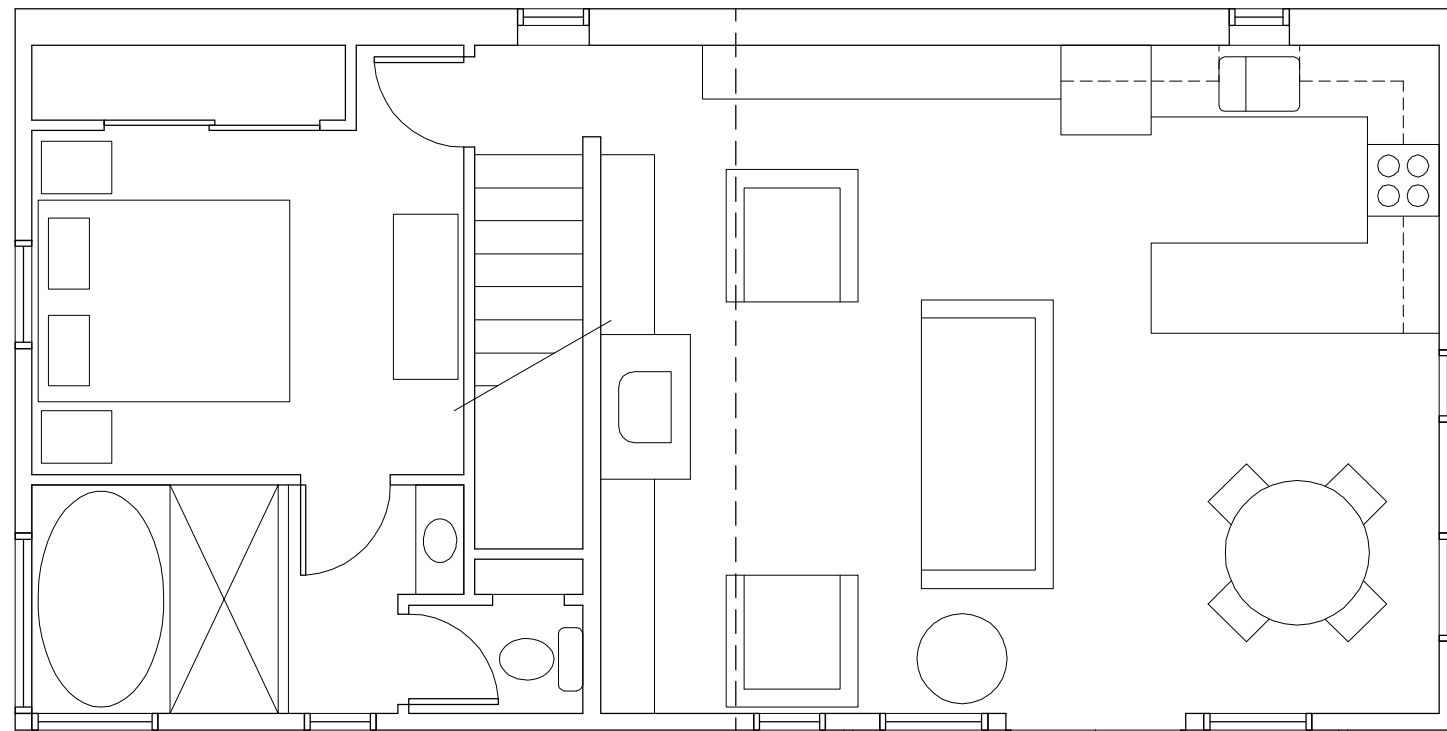

○ SECOND FLOOR PLAN  
SCALE: 3/16"=1'-0"

**busse adu**

**communitecture**

04.09.07