
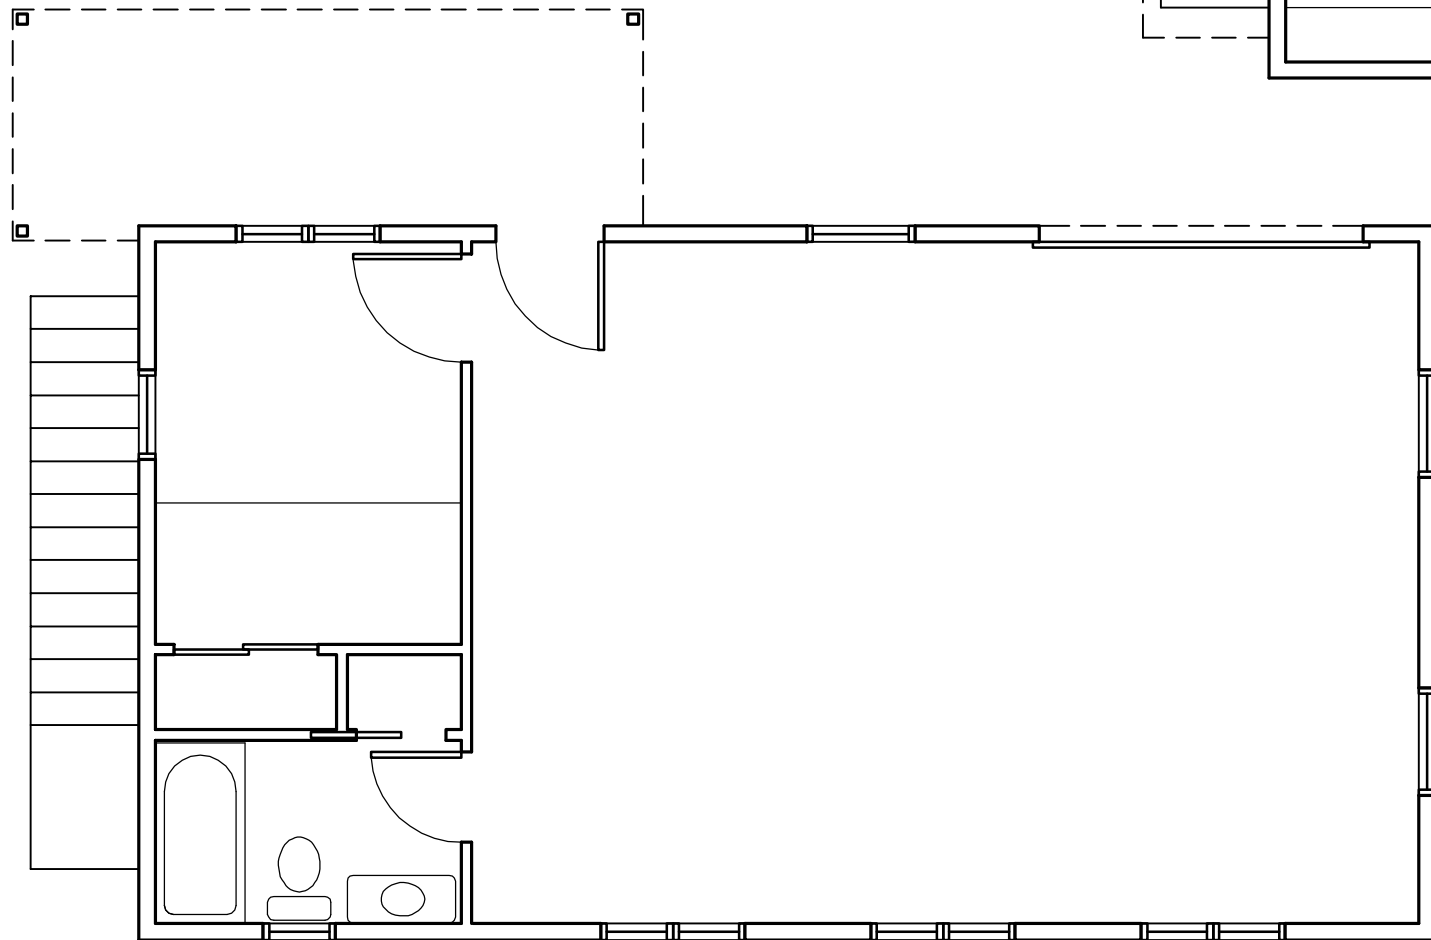


1
OPT SECOND FLOOR ADU
SCALE: 3/16"=1'-0"

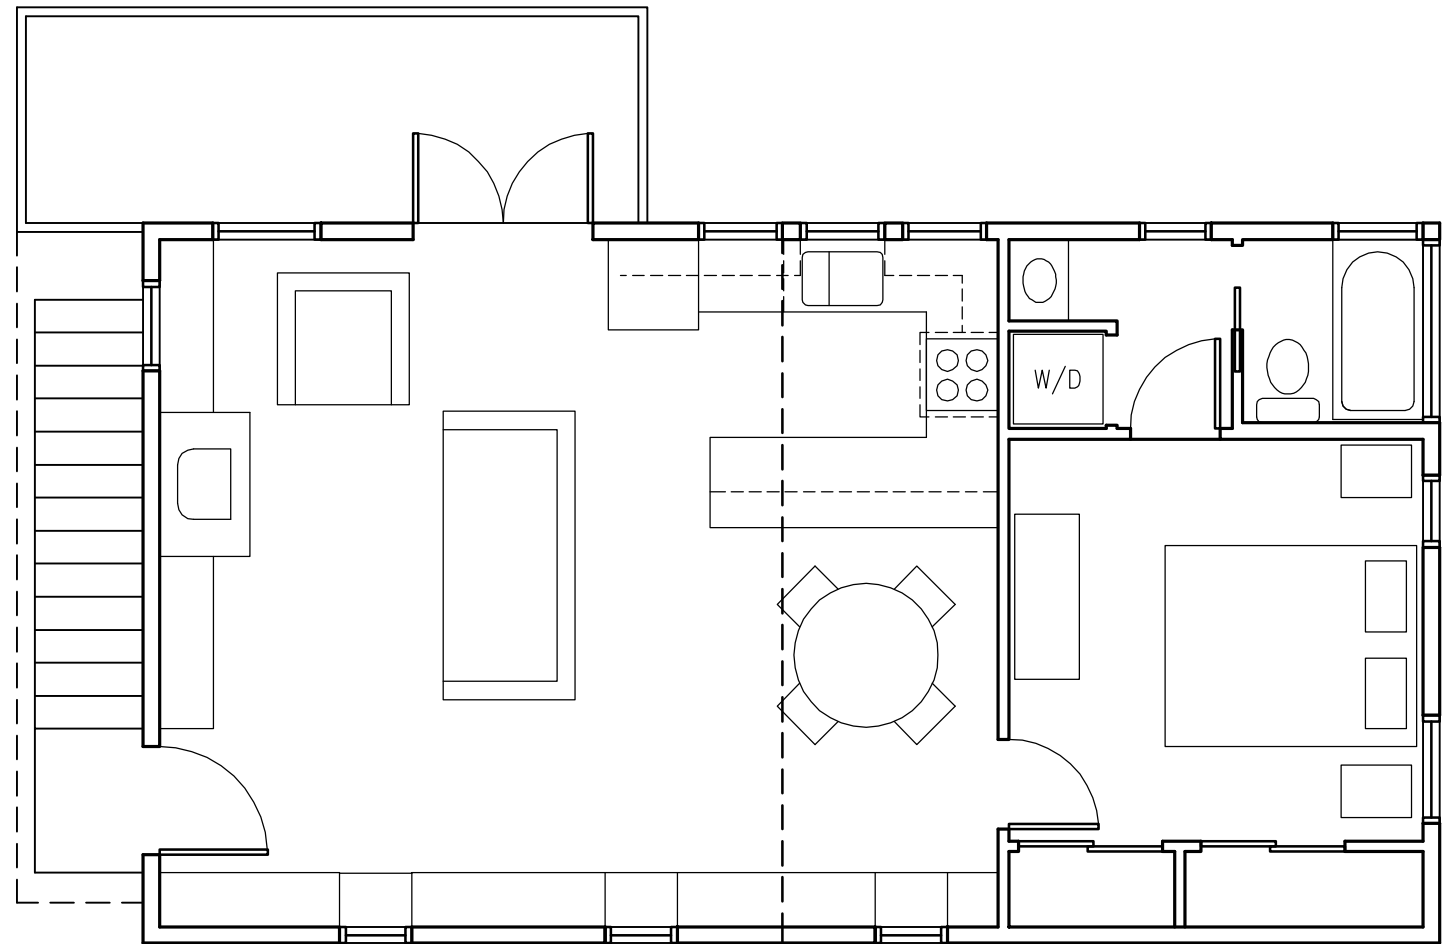

FIRST FLOOR STUDIO
SCALE: 3/16"=1'-0"

busse adu

communitecture

06.29.07